


CORRIGENDUM NO1
ANNX -01

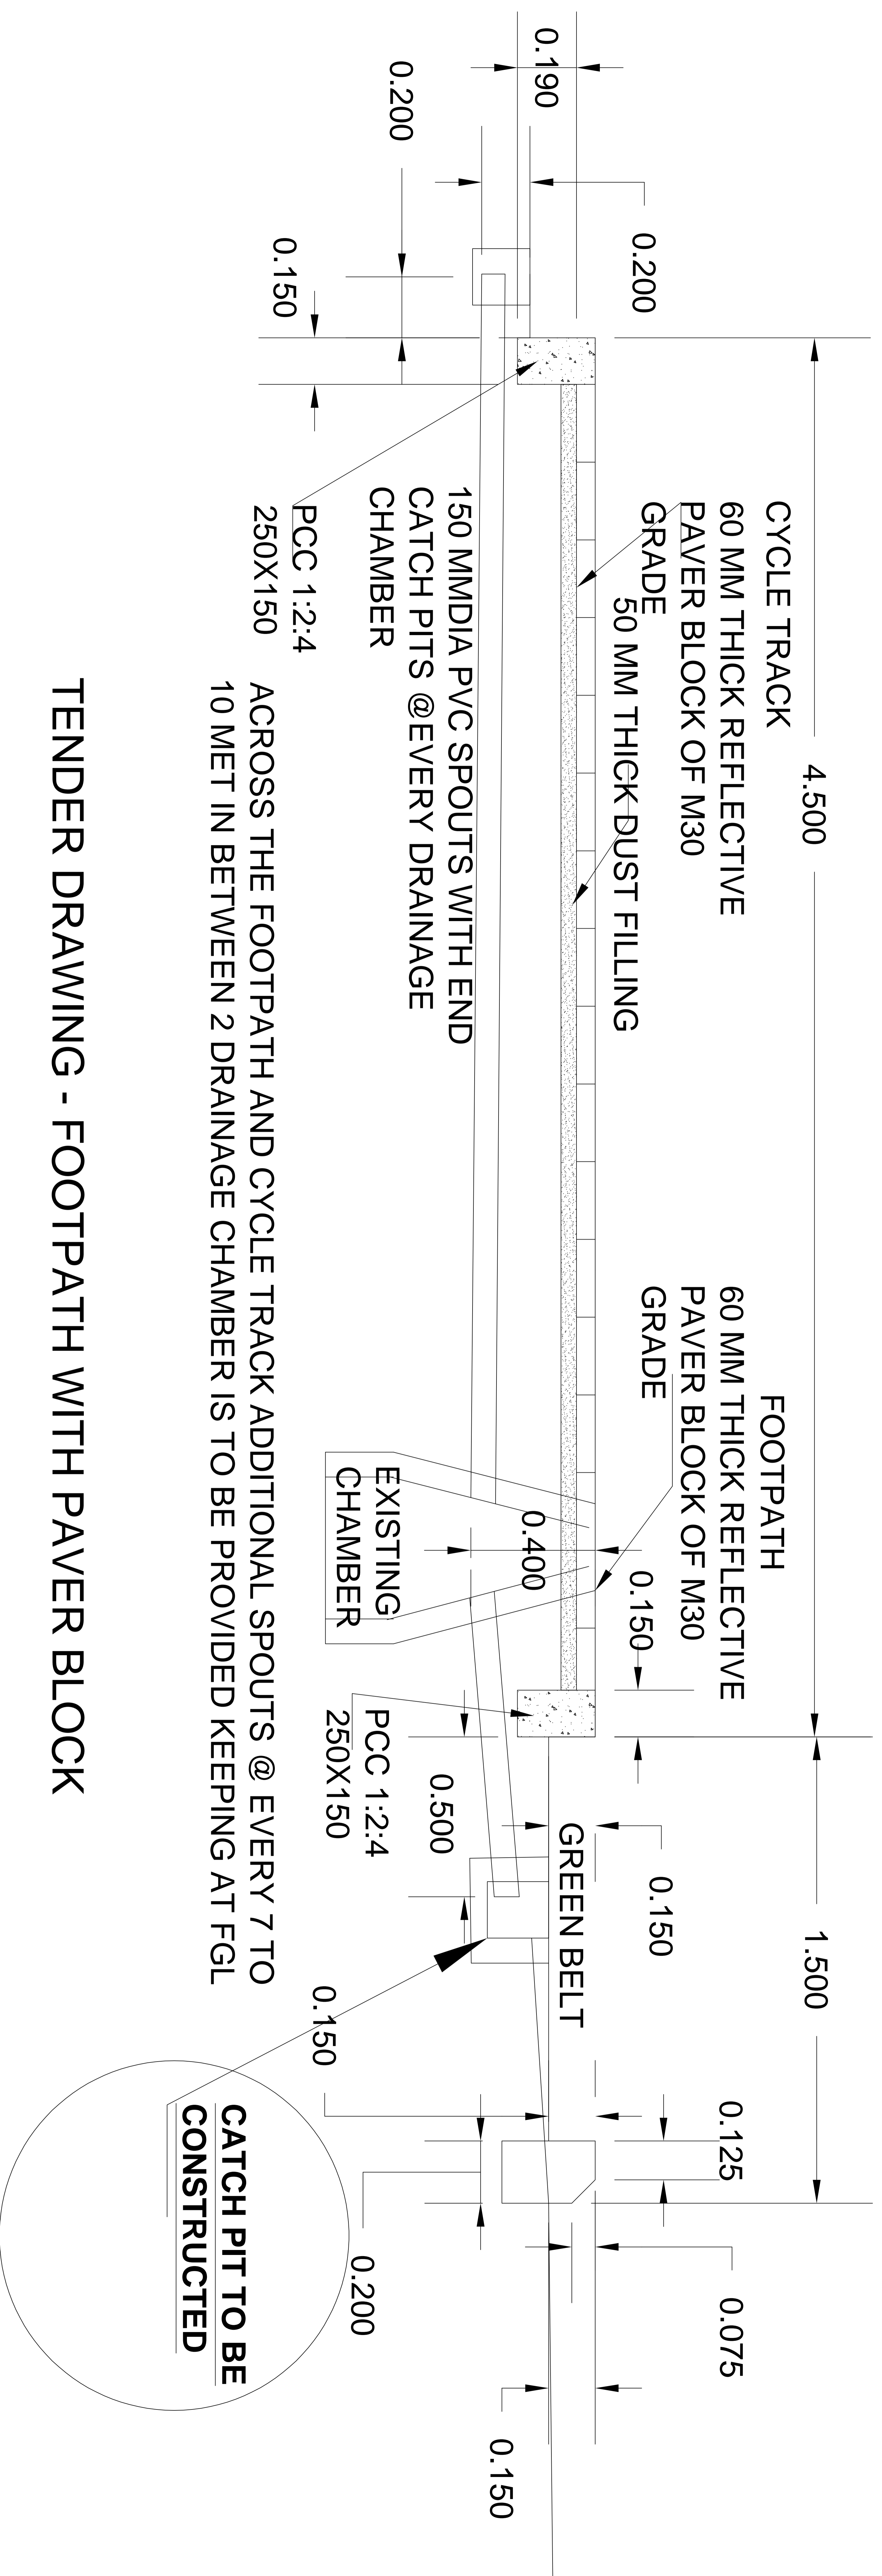

TENDER DRAWING - FOOTPATH WITH PAVER BLOCK