


CORRIGENDUM NO1  
ANNX -01

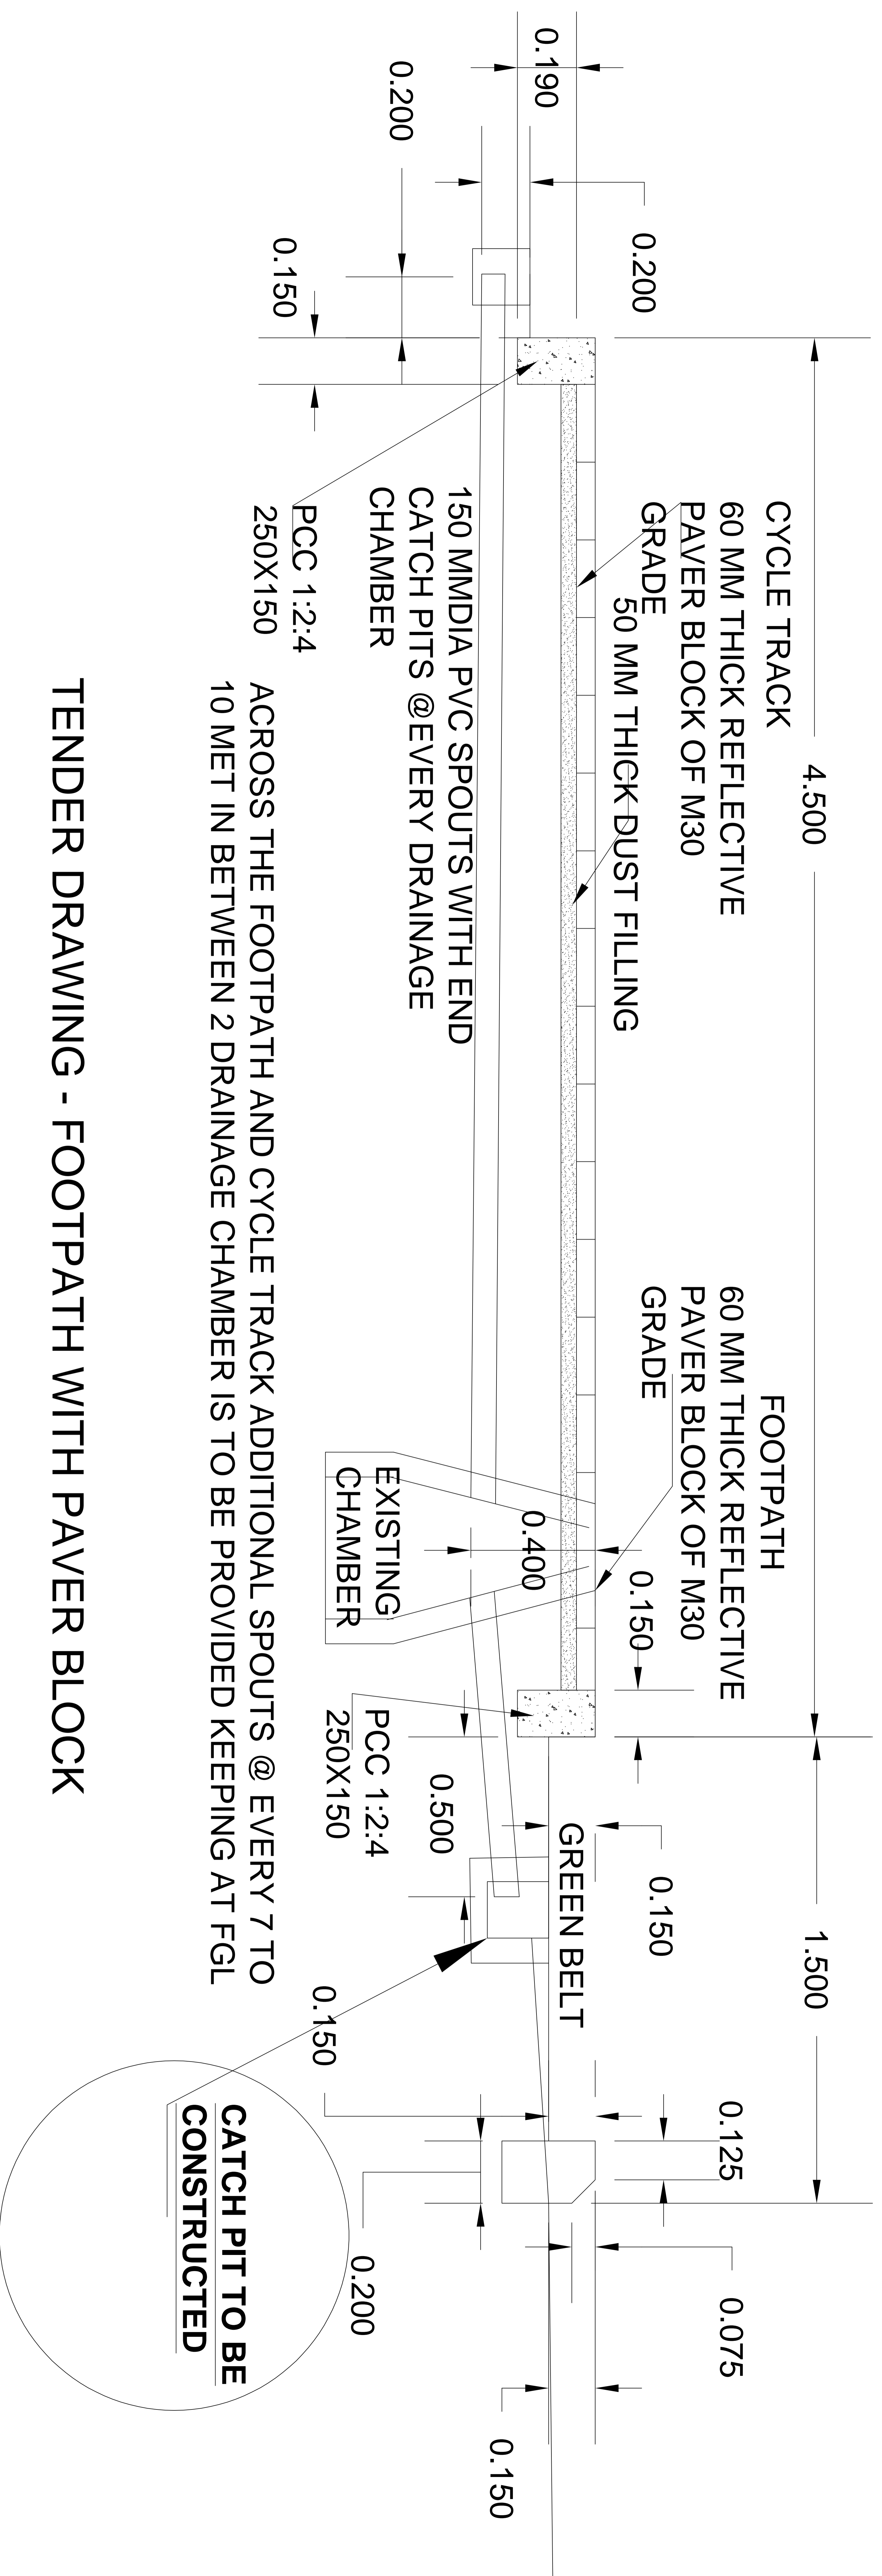

TENDER DRAWING - FOOTPATH WITH PAVER BLOCK